


Scale 1/4" = 1' - 0"

Roof Plan  
NE. Cor. Lafayette & Blacker St.

James H. Sullivan  
Architect  
1514 Broadway

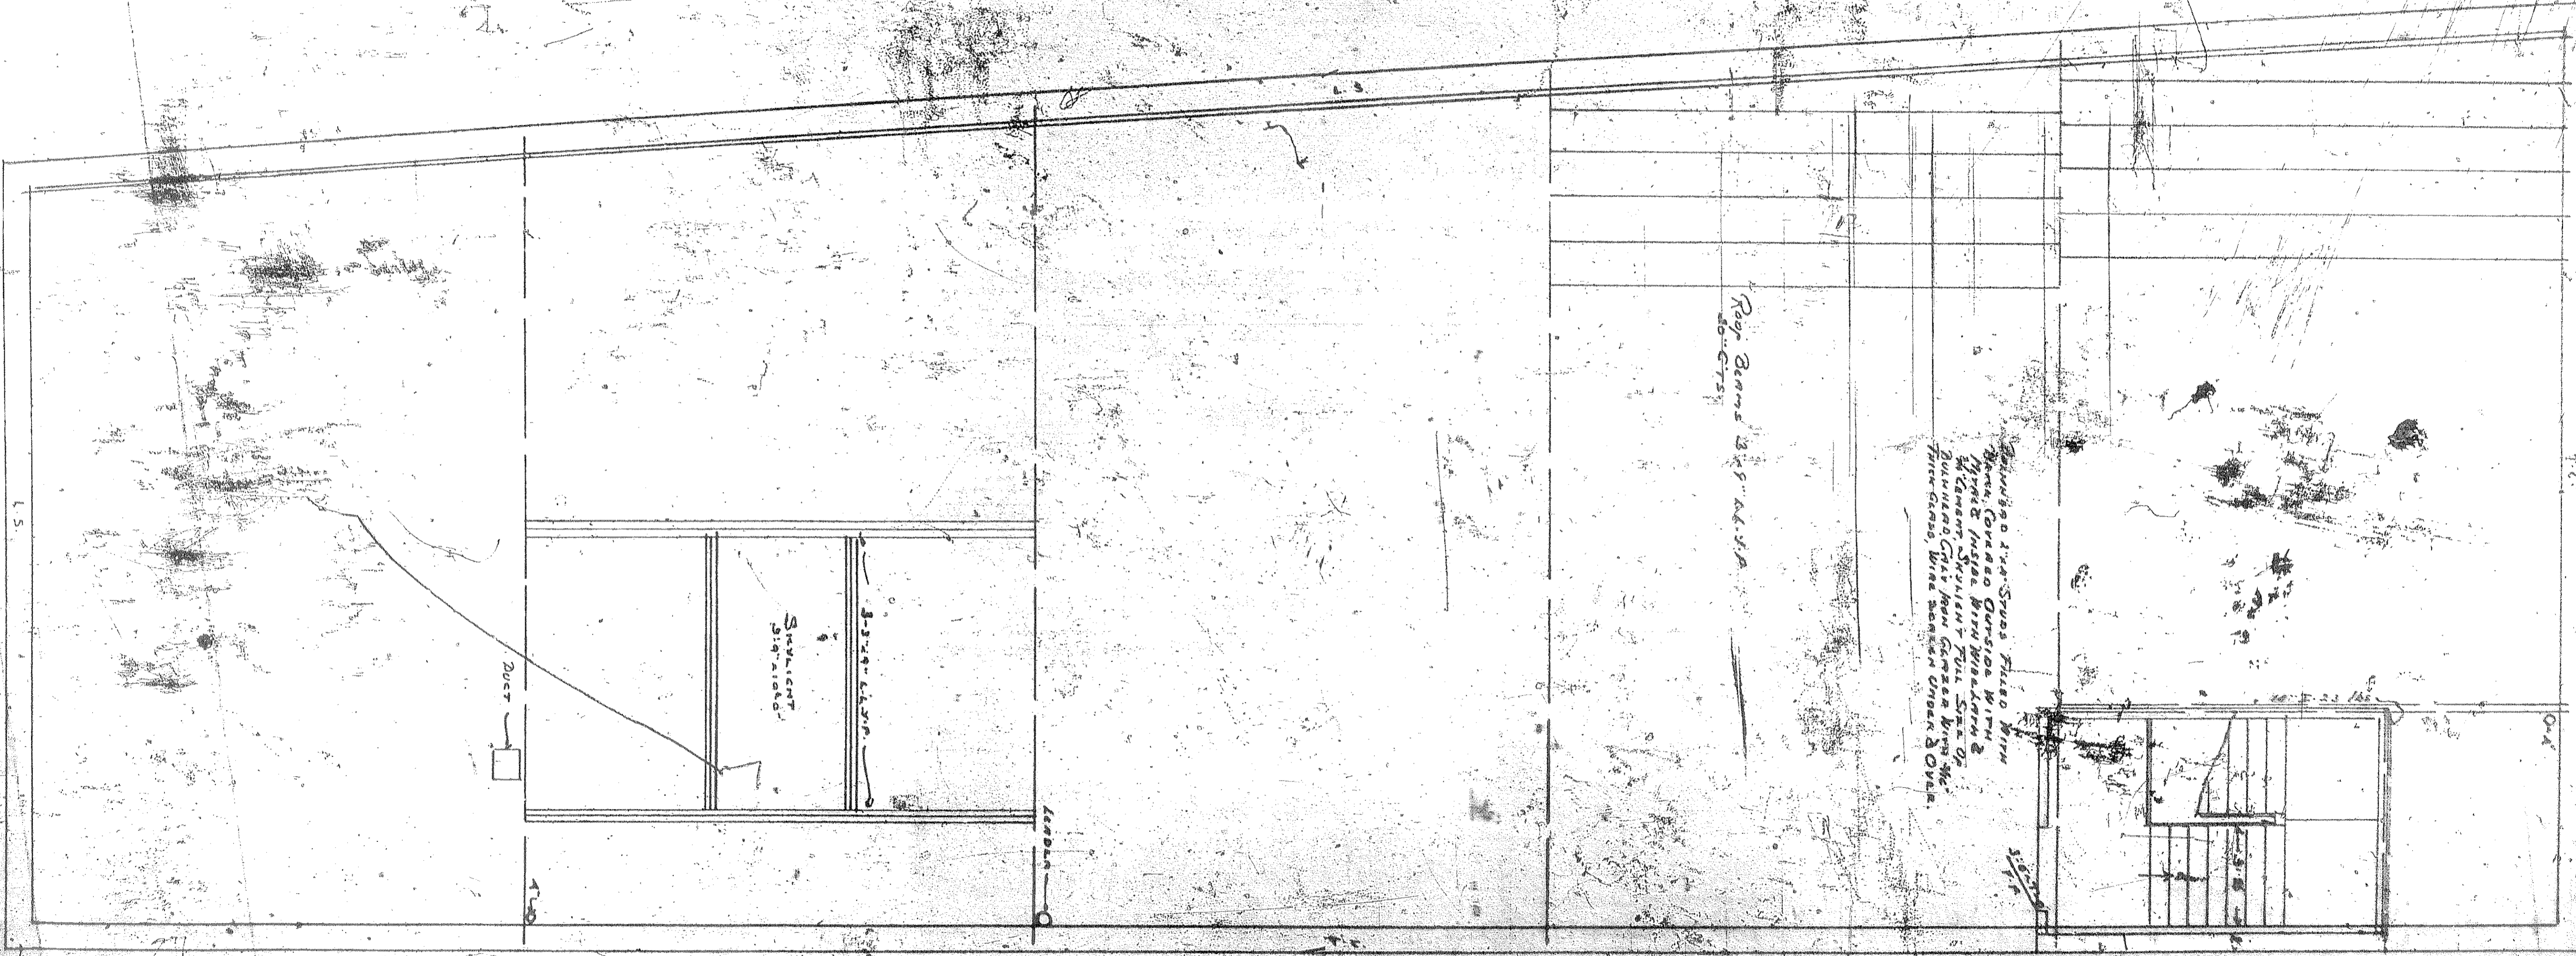

Roof Beams 12" x 12" A.C.S.P.

2x4 Studs Filled With Cement, Covered Outside With 2 Layers of Inside With Water Proofing & Cement, Shingles Full Size of Building, Girt from Gables With 2x4 Pine Girds, Wire Scaffolding Under Eave.

SWELGHT DISTANCED

DUCT

LEADEN

5/8" x 1/4"

1.5

0.4